



Turnstar Systems (Pty) Ltd.
 18, 6th Street
 Wynberg
 Sandton
 2090
 South Africa
 Tel: +27(0)11 786 1633
 Fax: +27(0)11 440 5839

GROUP:

THT-4TSIS

PRODUCT:

**4-ARM TITAN INDUSTRIAL
 SINGLE, THREE-QUARTER
 HEIGHT TURNSTILE**

STATUS:

RELEASED

COMPANY:

TURNSTAR

DIMENSION TOLERANCES (Unless otherwise specified):		SCALE: NTS
FROM:	TO	TOLERANCE
0	25	+/- 0.25
26	100	+/- 0.50
101	250	+/- 1.00
251	500	+/- 1.50
501	1000	+/- 2.50
1001	>	+/- 3.00

APPROVALS: PAGE SIZE: A4

Drawn:	Eric Swart	2018/03/20
Checked:	Craig Sacks	2018/03/20
Approved:	Craig Sacks	2018/03/20


DESCRIPTION:

**4-ARM TITAN INDUSTRIAL
 SINGLE THREE-QUARTER
 HEIGHT TURNSTILE**


NUMBER: REV:

THT-4TSIS


1

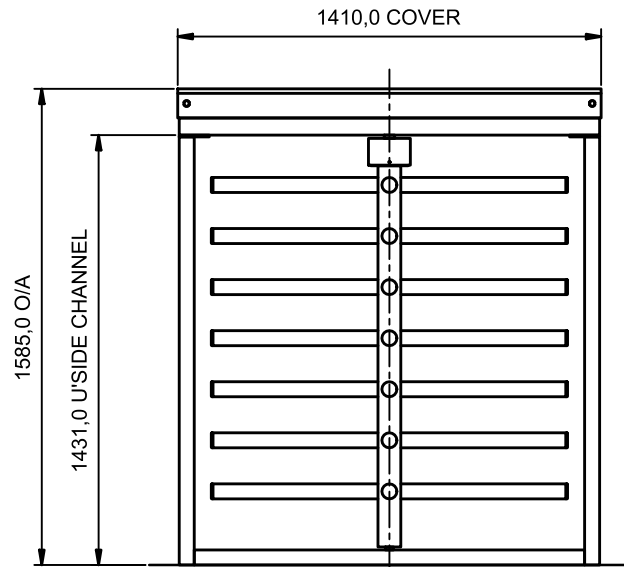

FRONT ELEVATION

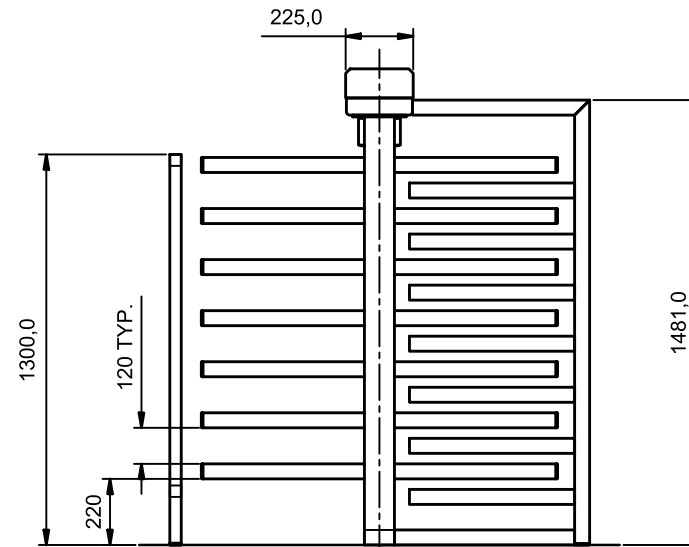

SIDE ELEVATION

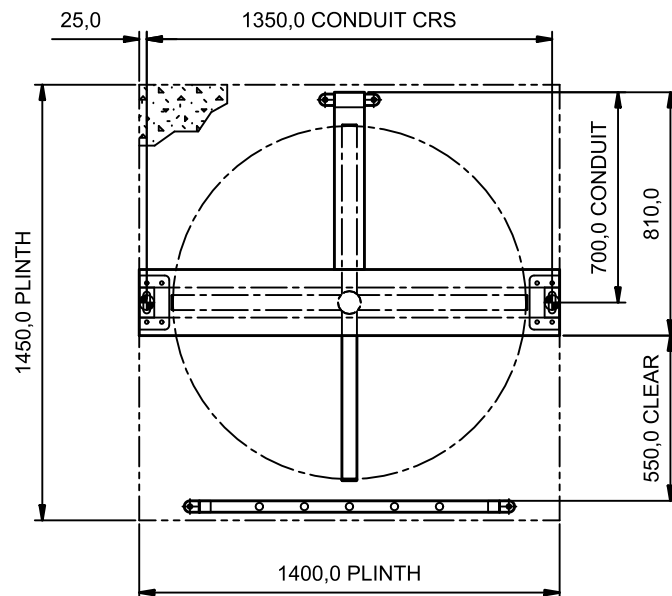

PLAN VIEW

PLINTH:

1400x1450x150 DEEP PLINTH, 15MPa STRENGTH

CONDUITS:

2 OFF, $\phi 30$ MAX CONDUIT POSITIONS, FLUSH WITH FLOOR AND CABLES TO EXTEND +/- 2500mm ABOVE FLOOR LEVEL

POWER REQUIREMENT:

220V 50Hz 6A, ROUTED TO MECHANISM CHANNEL